


1	2	3	4	5	6	7	8
---	---	---	---	---	---	---	---

PROIECTAT		VERIFICAT		DATA	
Automatizare pompe				08.04.2003	
01 - D1				3 / 8	
REV: 0					

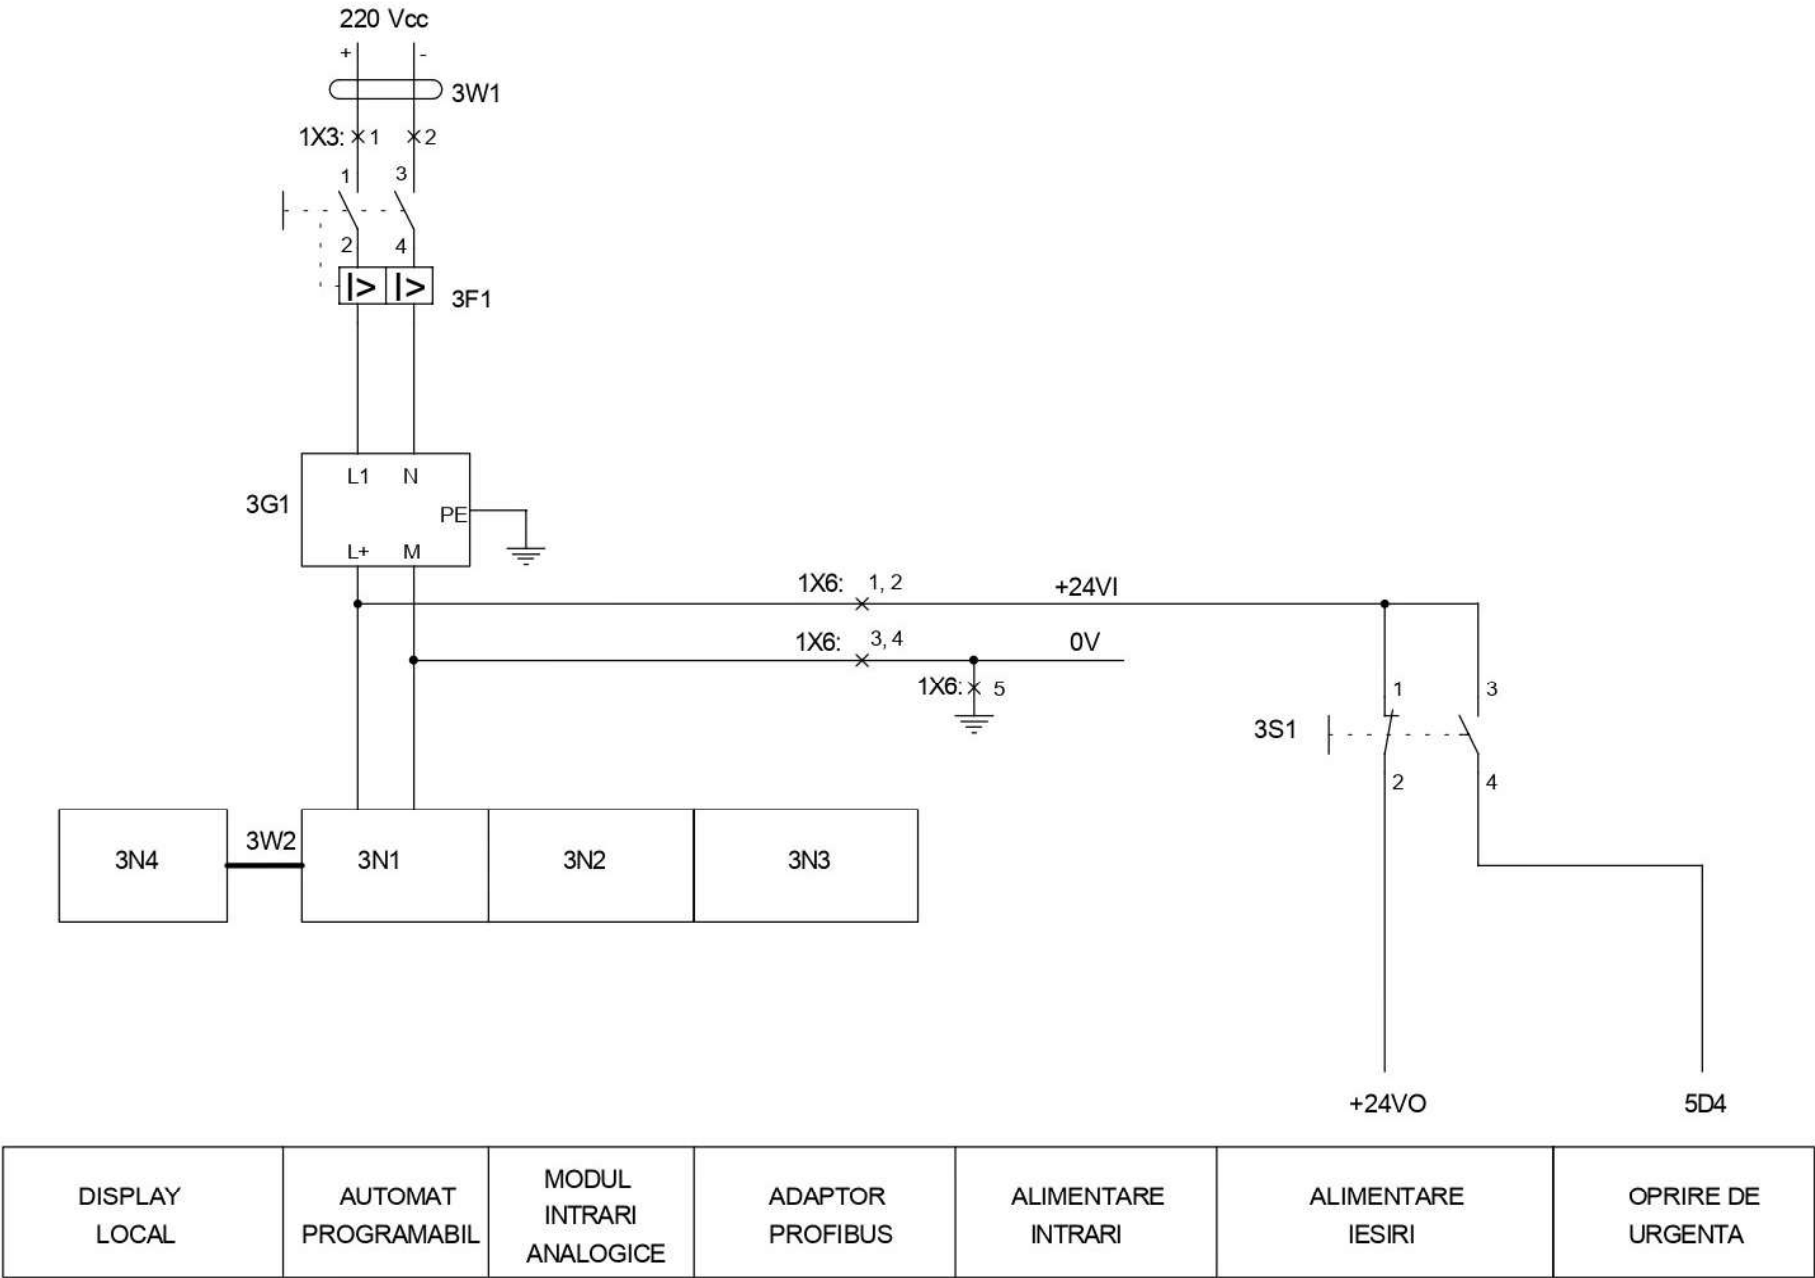

A
B
C
D